


SECOND FLOOR PLAN

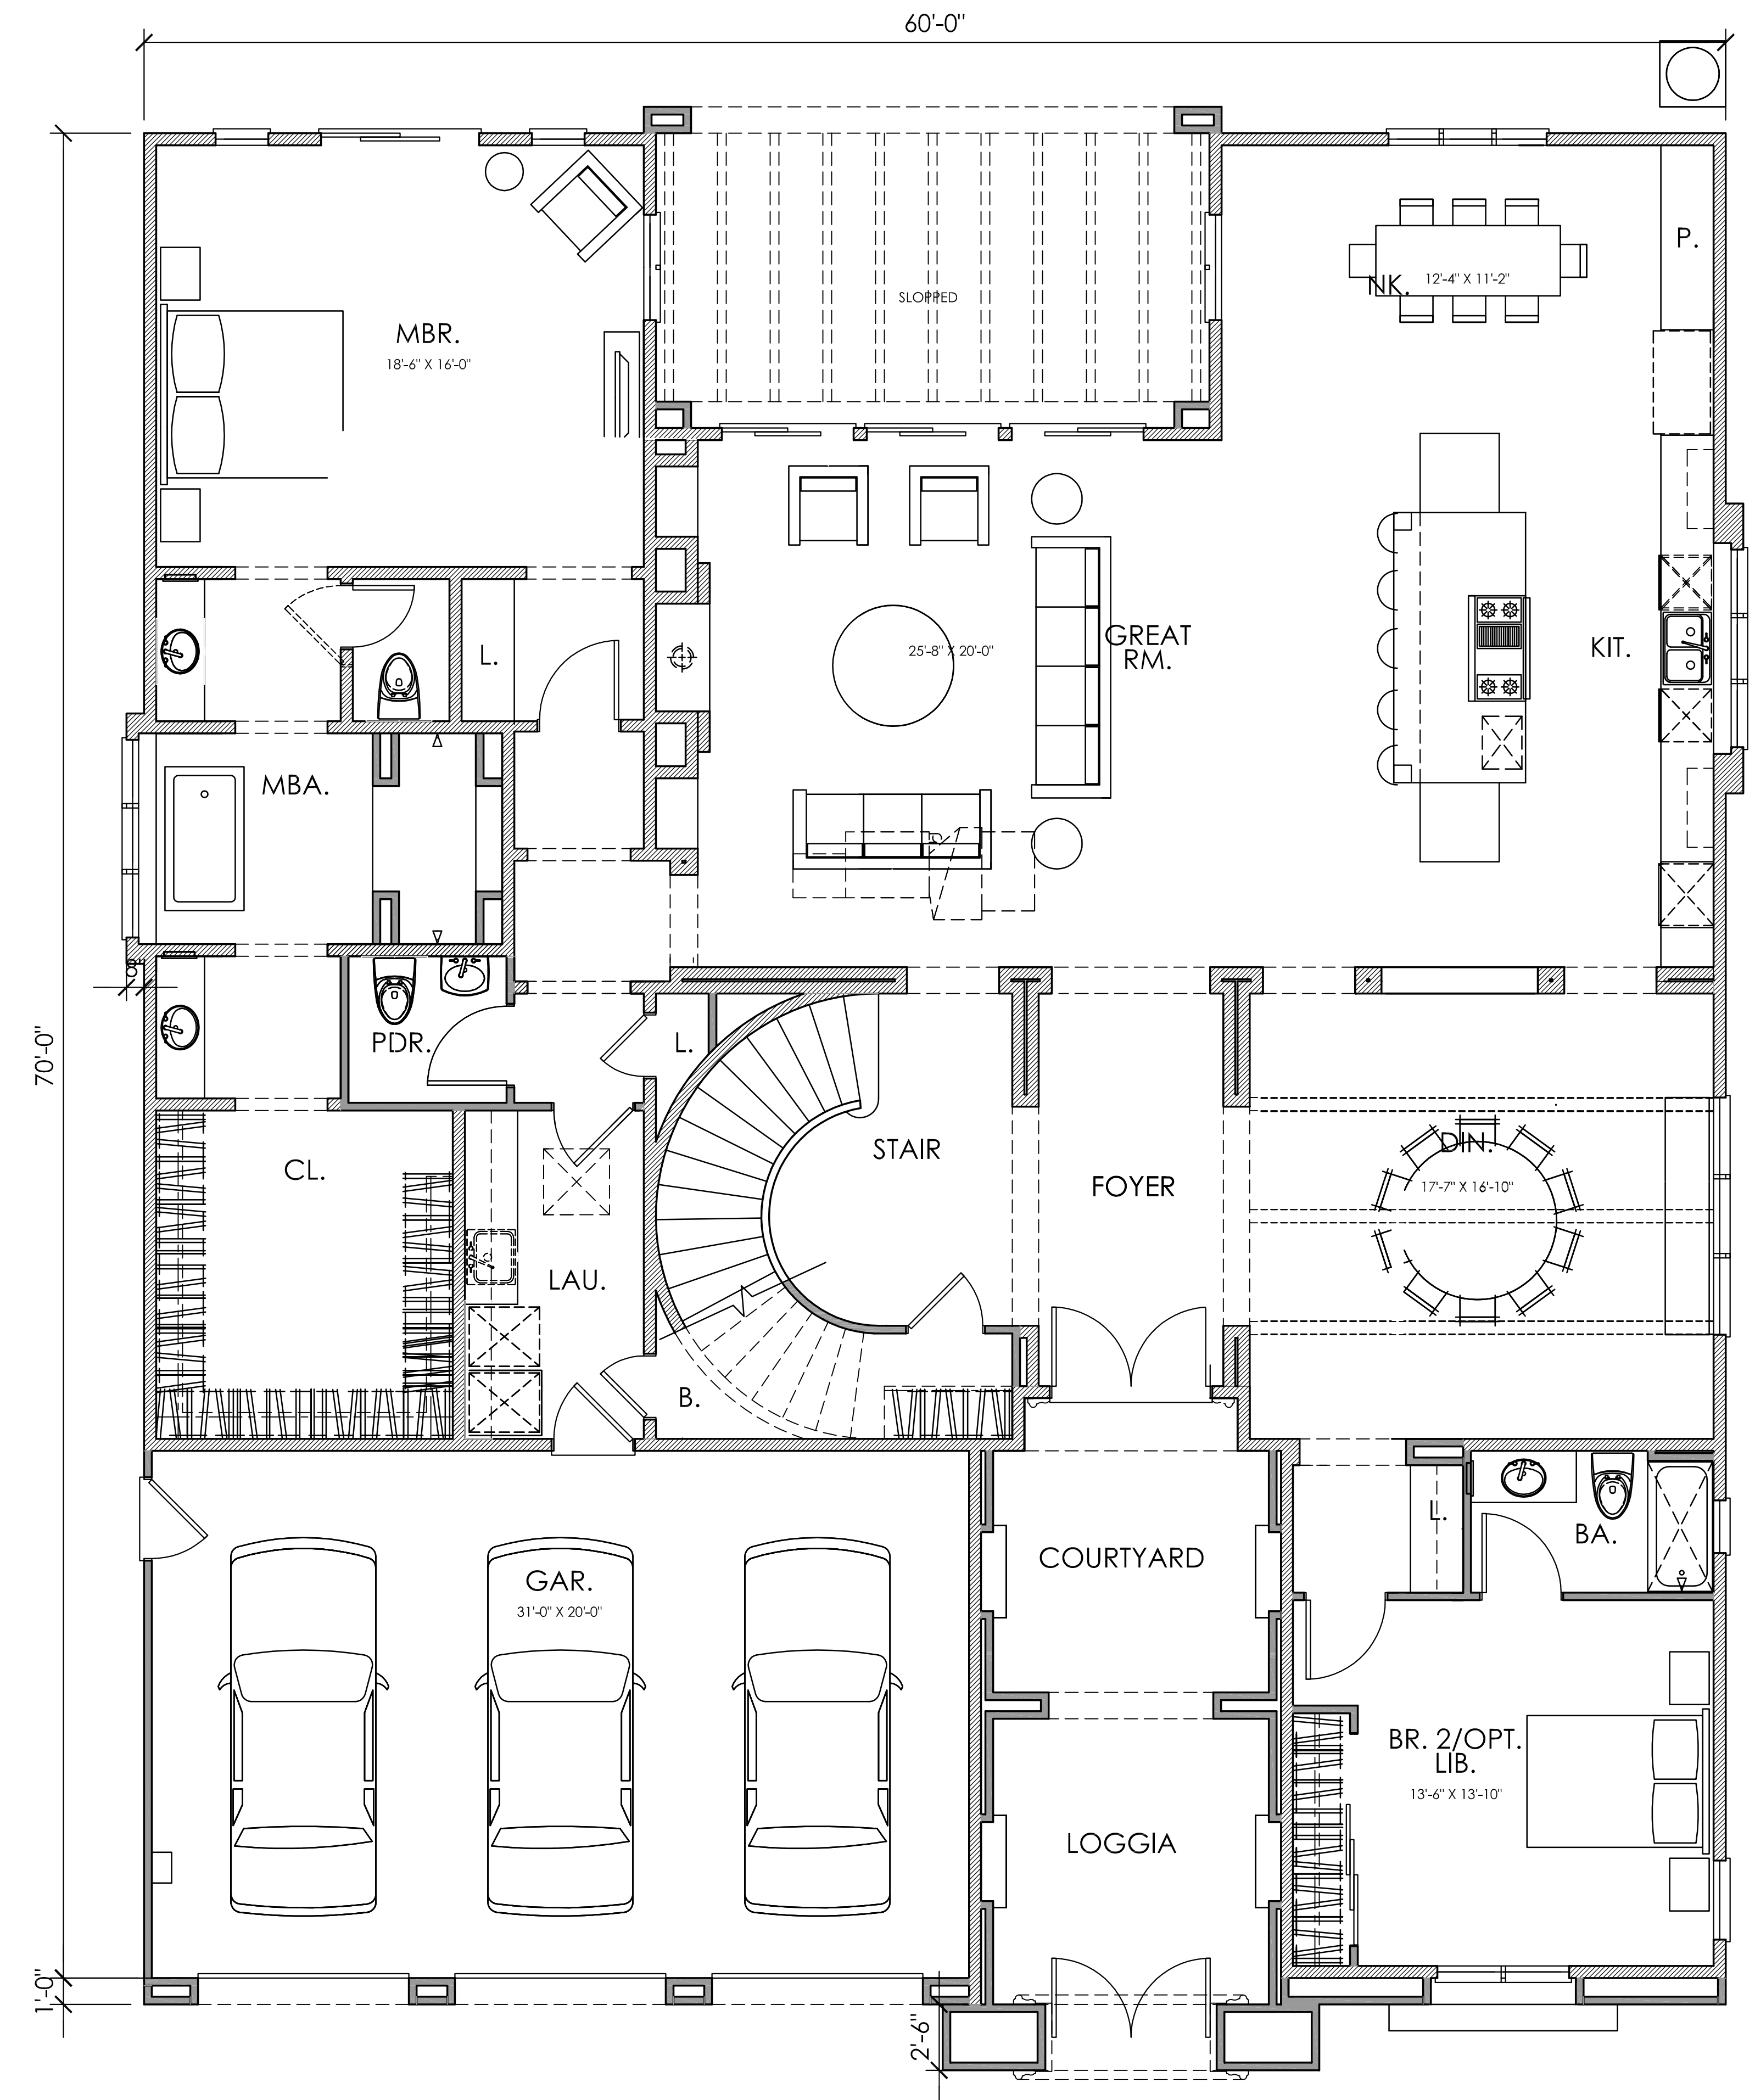

FIRST FLOOR PLAN

PLAN 2 W/2ND STORY OPT.
4242 S.F.

PLAZA DE LA FUENTE



RFT DESIGN
ARCHITECTURE
PLANNING
LANDSCAPE
GRAPHICS
RFTDESIGN.COM

13700 ALTON PKWY 157
IRVINE
CALIFORNIA
92618
T949.500.8947

THE WESTWOOD COMPANY PROJECT NO: 14002 PHASE FLOOR PLANS
DATE: 07.18.16 SCALE: 1/4" = 1'-0"