


LIB. OPTION@ 2 STORY PLAN

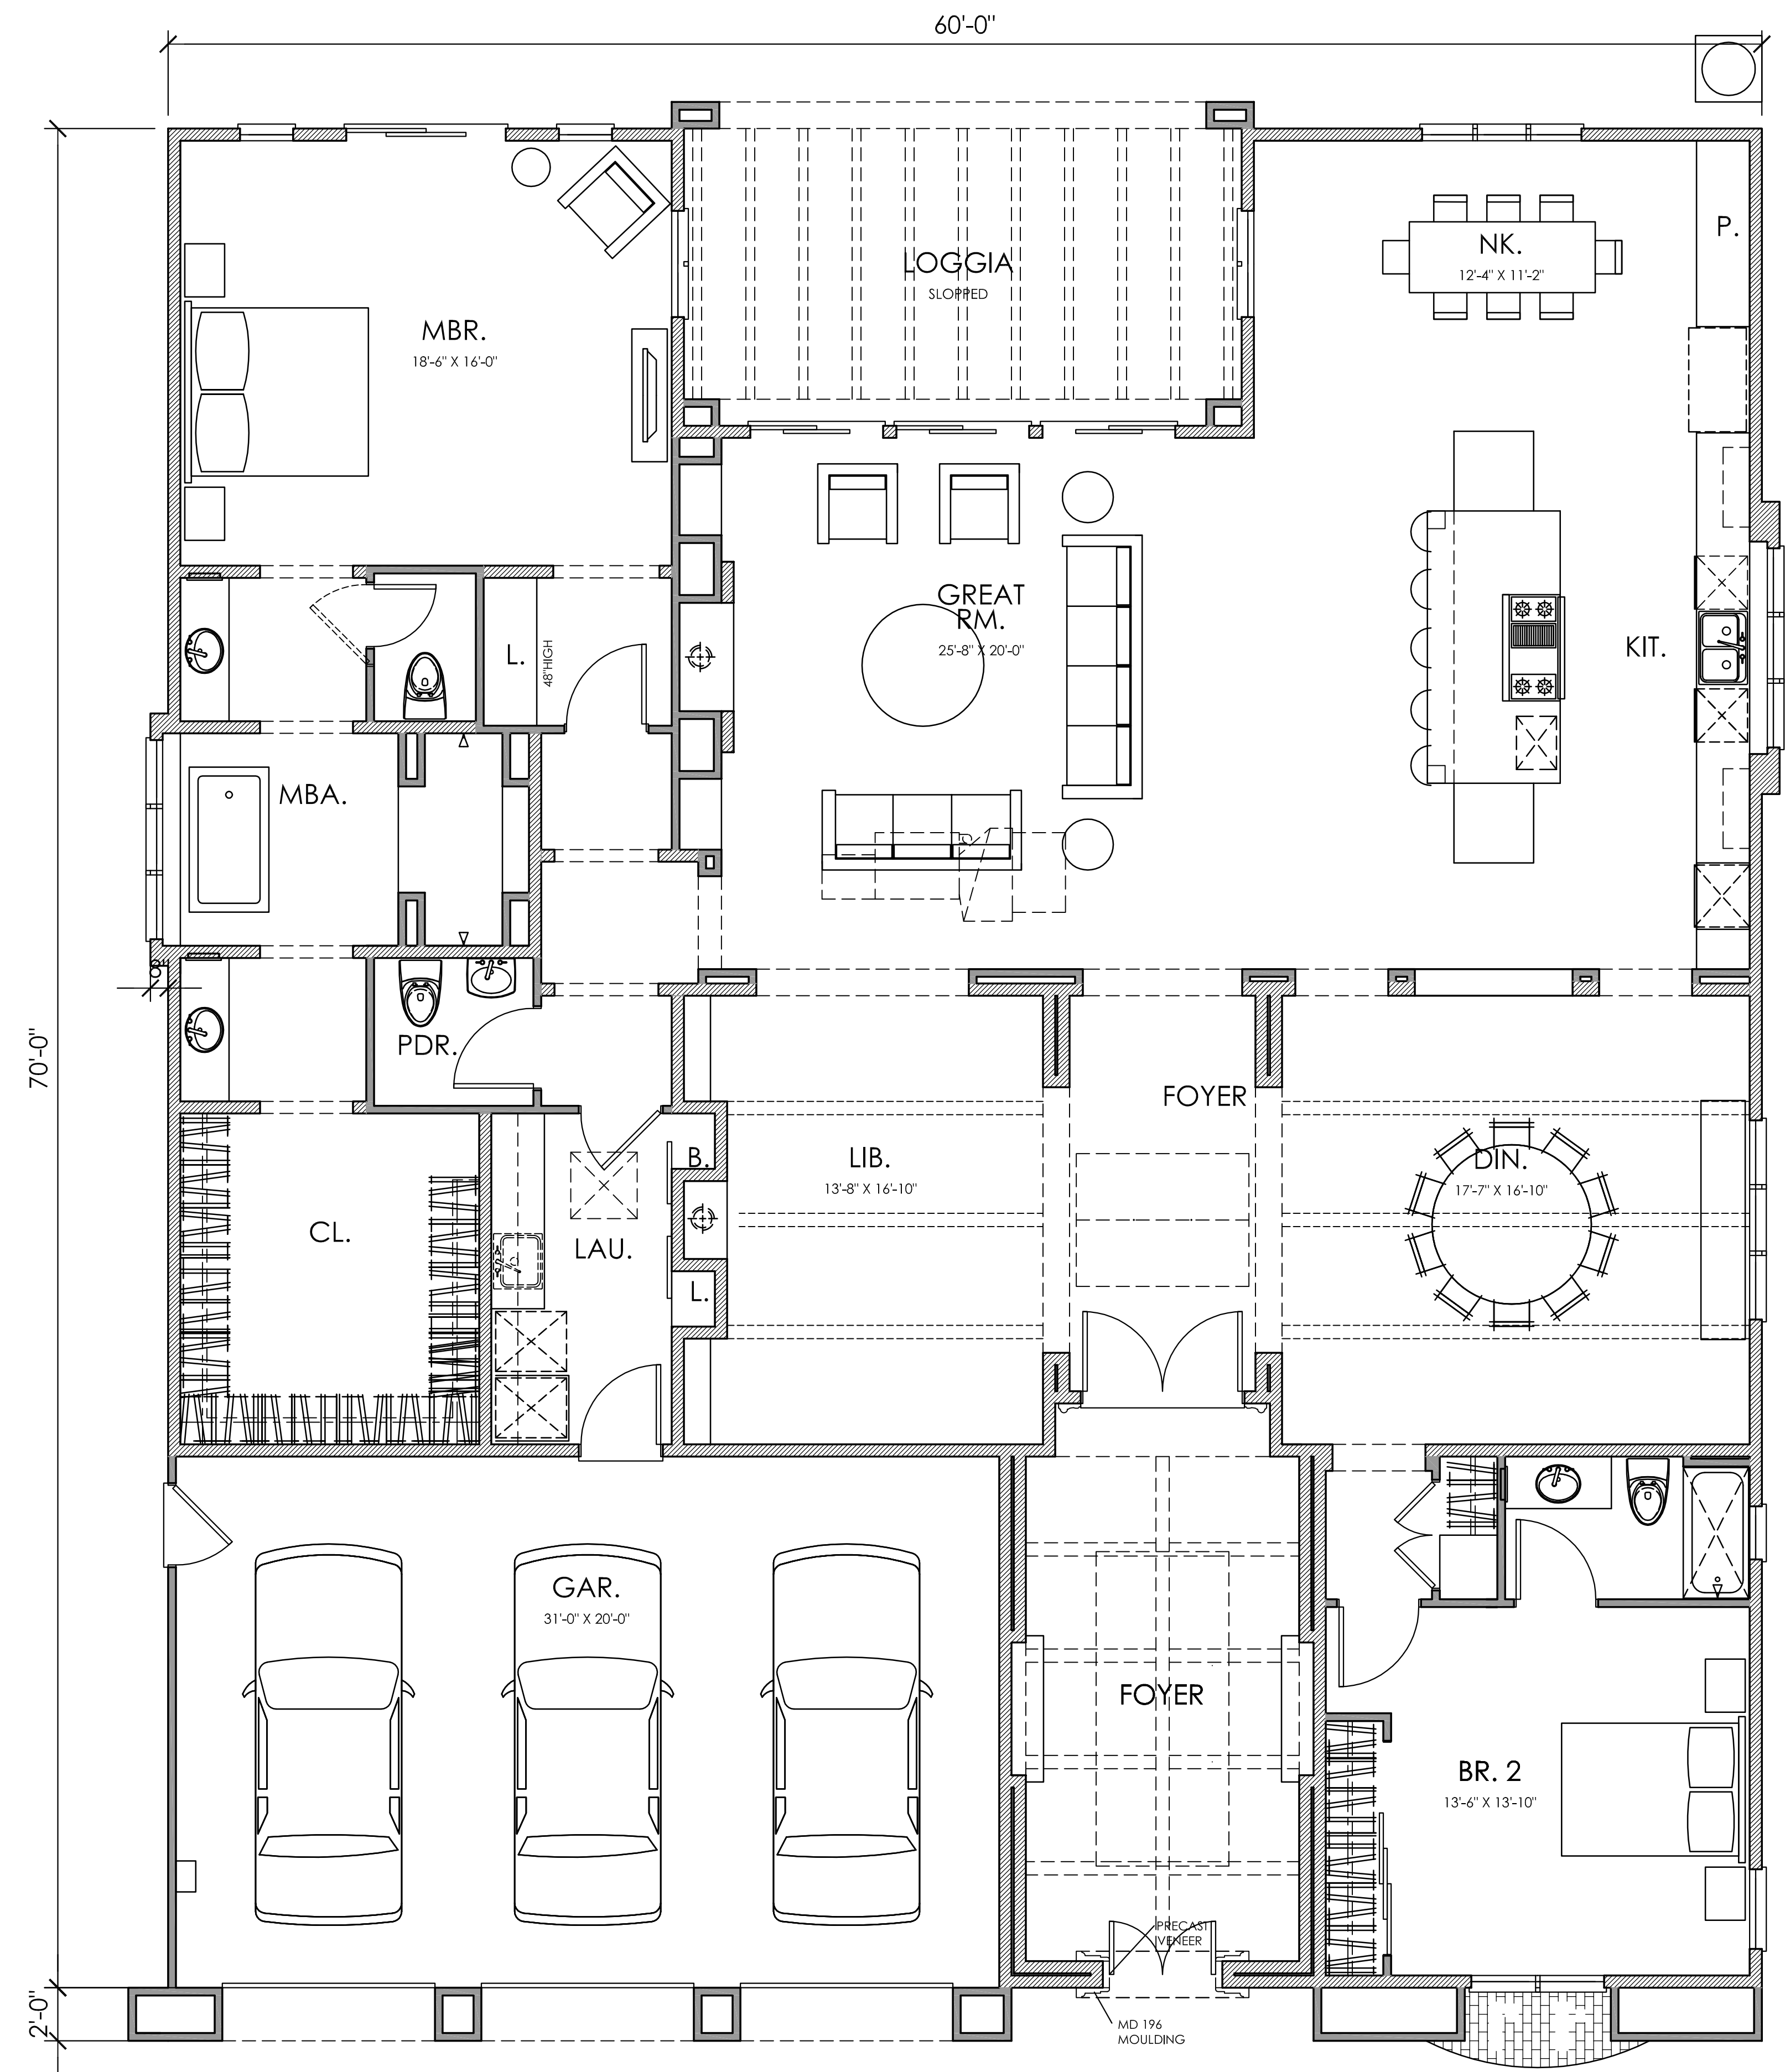

STANDARD FIRST FLOOR PLAN

PLAN 2 3086 S.F.

PLAZA DE LA FUENTE



RFT DESIGN
 ARCHITECTURE
 PLANNING
 LANDSCAPE
 GRAPHICS
 RFTDESIGN.COM

13700 ALTON PKWY 157
 IRVINE
 CALIFORNIA
 92618
 T949.500.8947

THE WESTWOOD COMPANY PROJECT NO: 14002 PHASE FLOOR PLANS
 DATE: 07.18.16 SCALE: 1/4" = 1'-0"