


SECOND FLOOR PLAN  
1282 S.F.

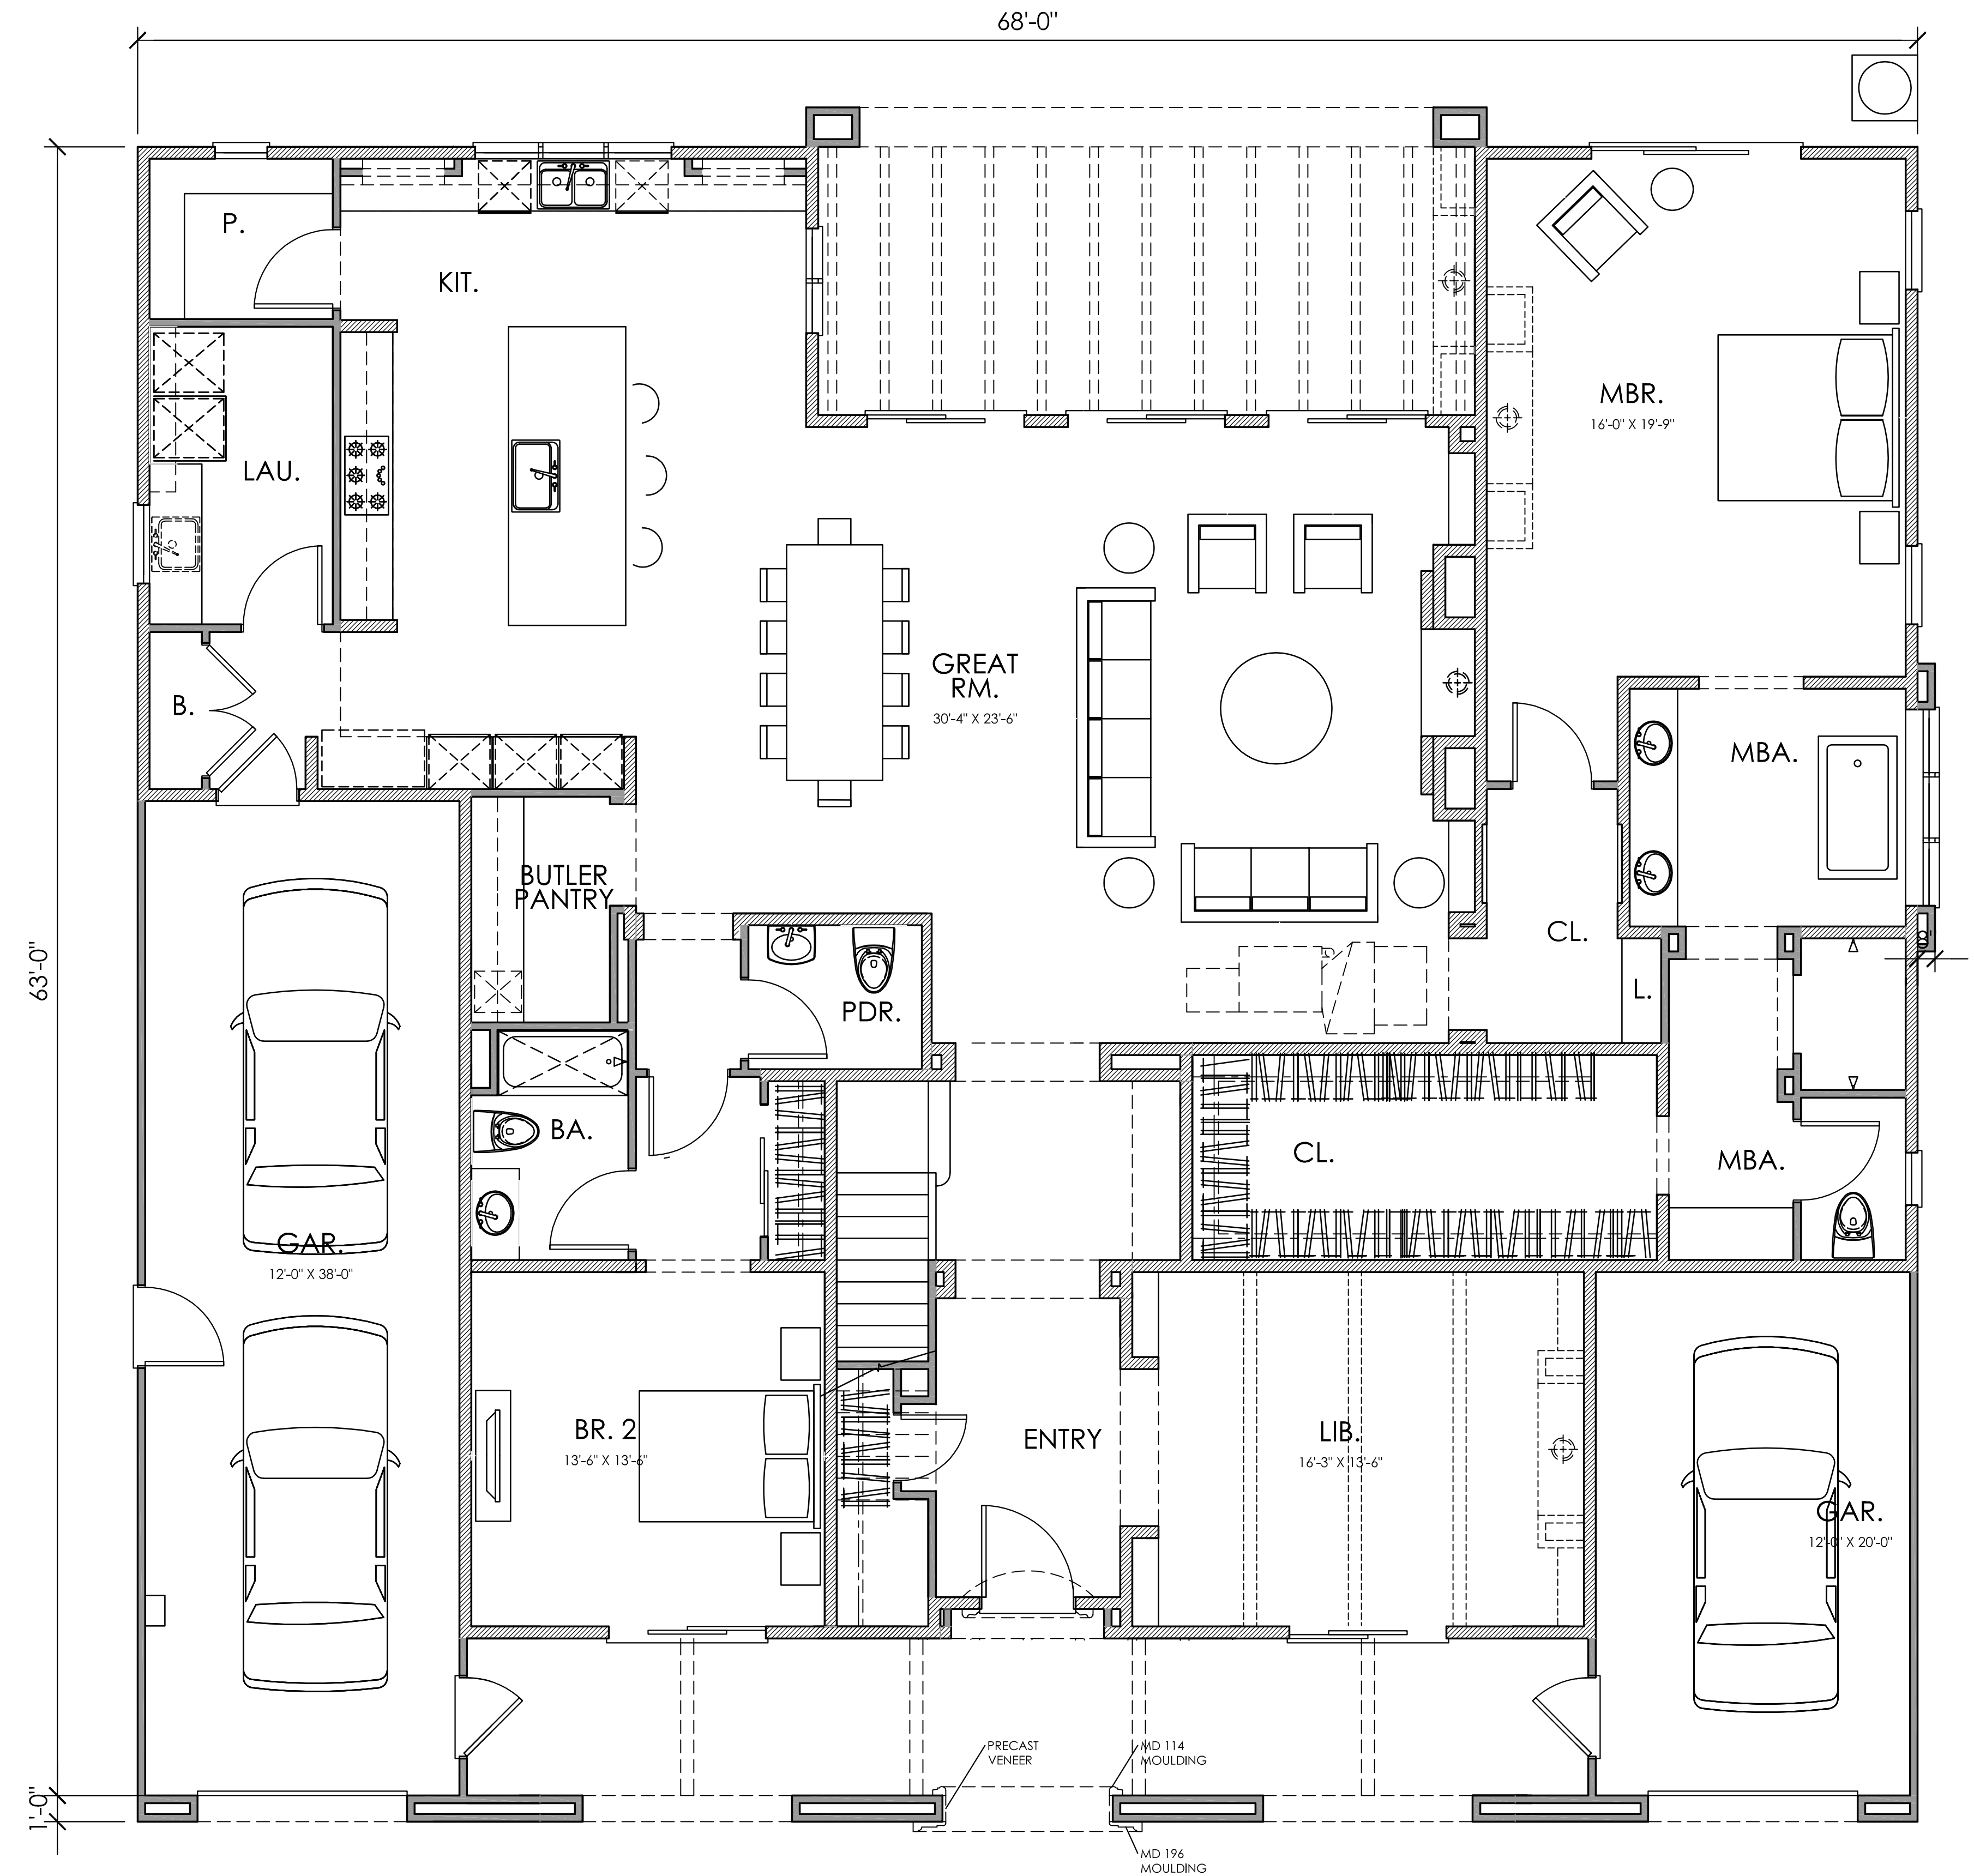

FIRST FLOOR PLAN

PLAN 3 W/2ND STORY OPT.  
4320 S.F.

PLAZA DE LA FUENTE



**RFI DESIGN**  
 ARCHITECTURE  
 PLANNING  
 LANDSCAPE  
 GRAPHICS  
 RFTDESIGN.COM  
 13700 ALTON PKWY 157  
 IRVINE  
 CALIFORNIA  
 92618  
 T949.500.8947

THE WESTWOOD COMPANY    PROJECT NO: 14002    PHASE FLOOR PLANS  
 DATE: 07.18.16    SCALE: 1/4" = 1'-0"